


File Path C:\Users\Joshua.White\Desktop\Drawing4.dwg

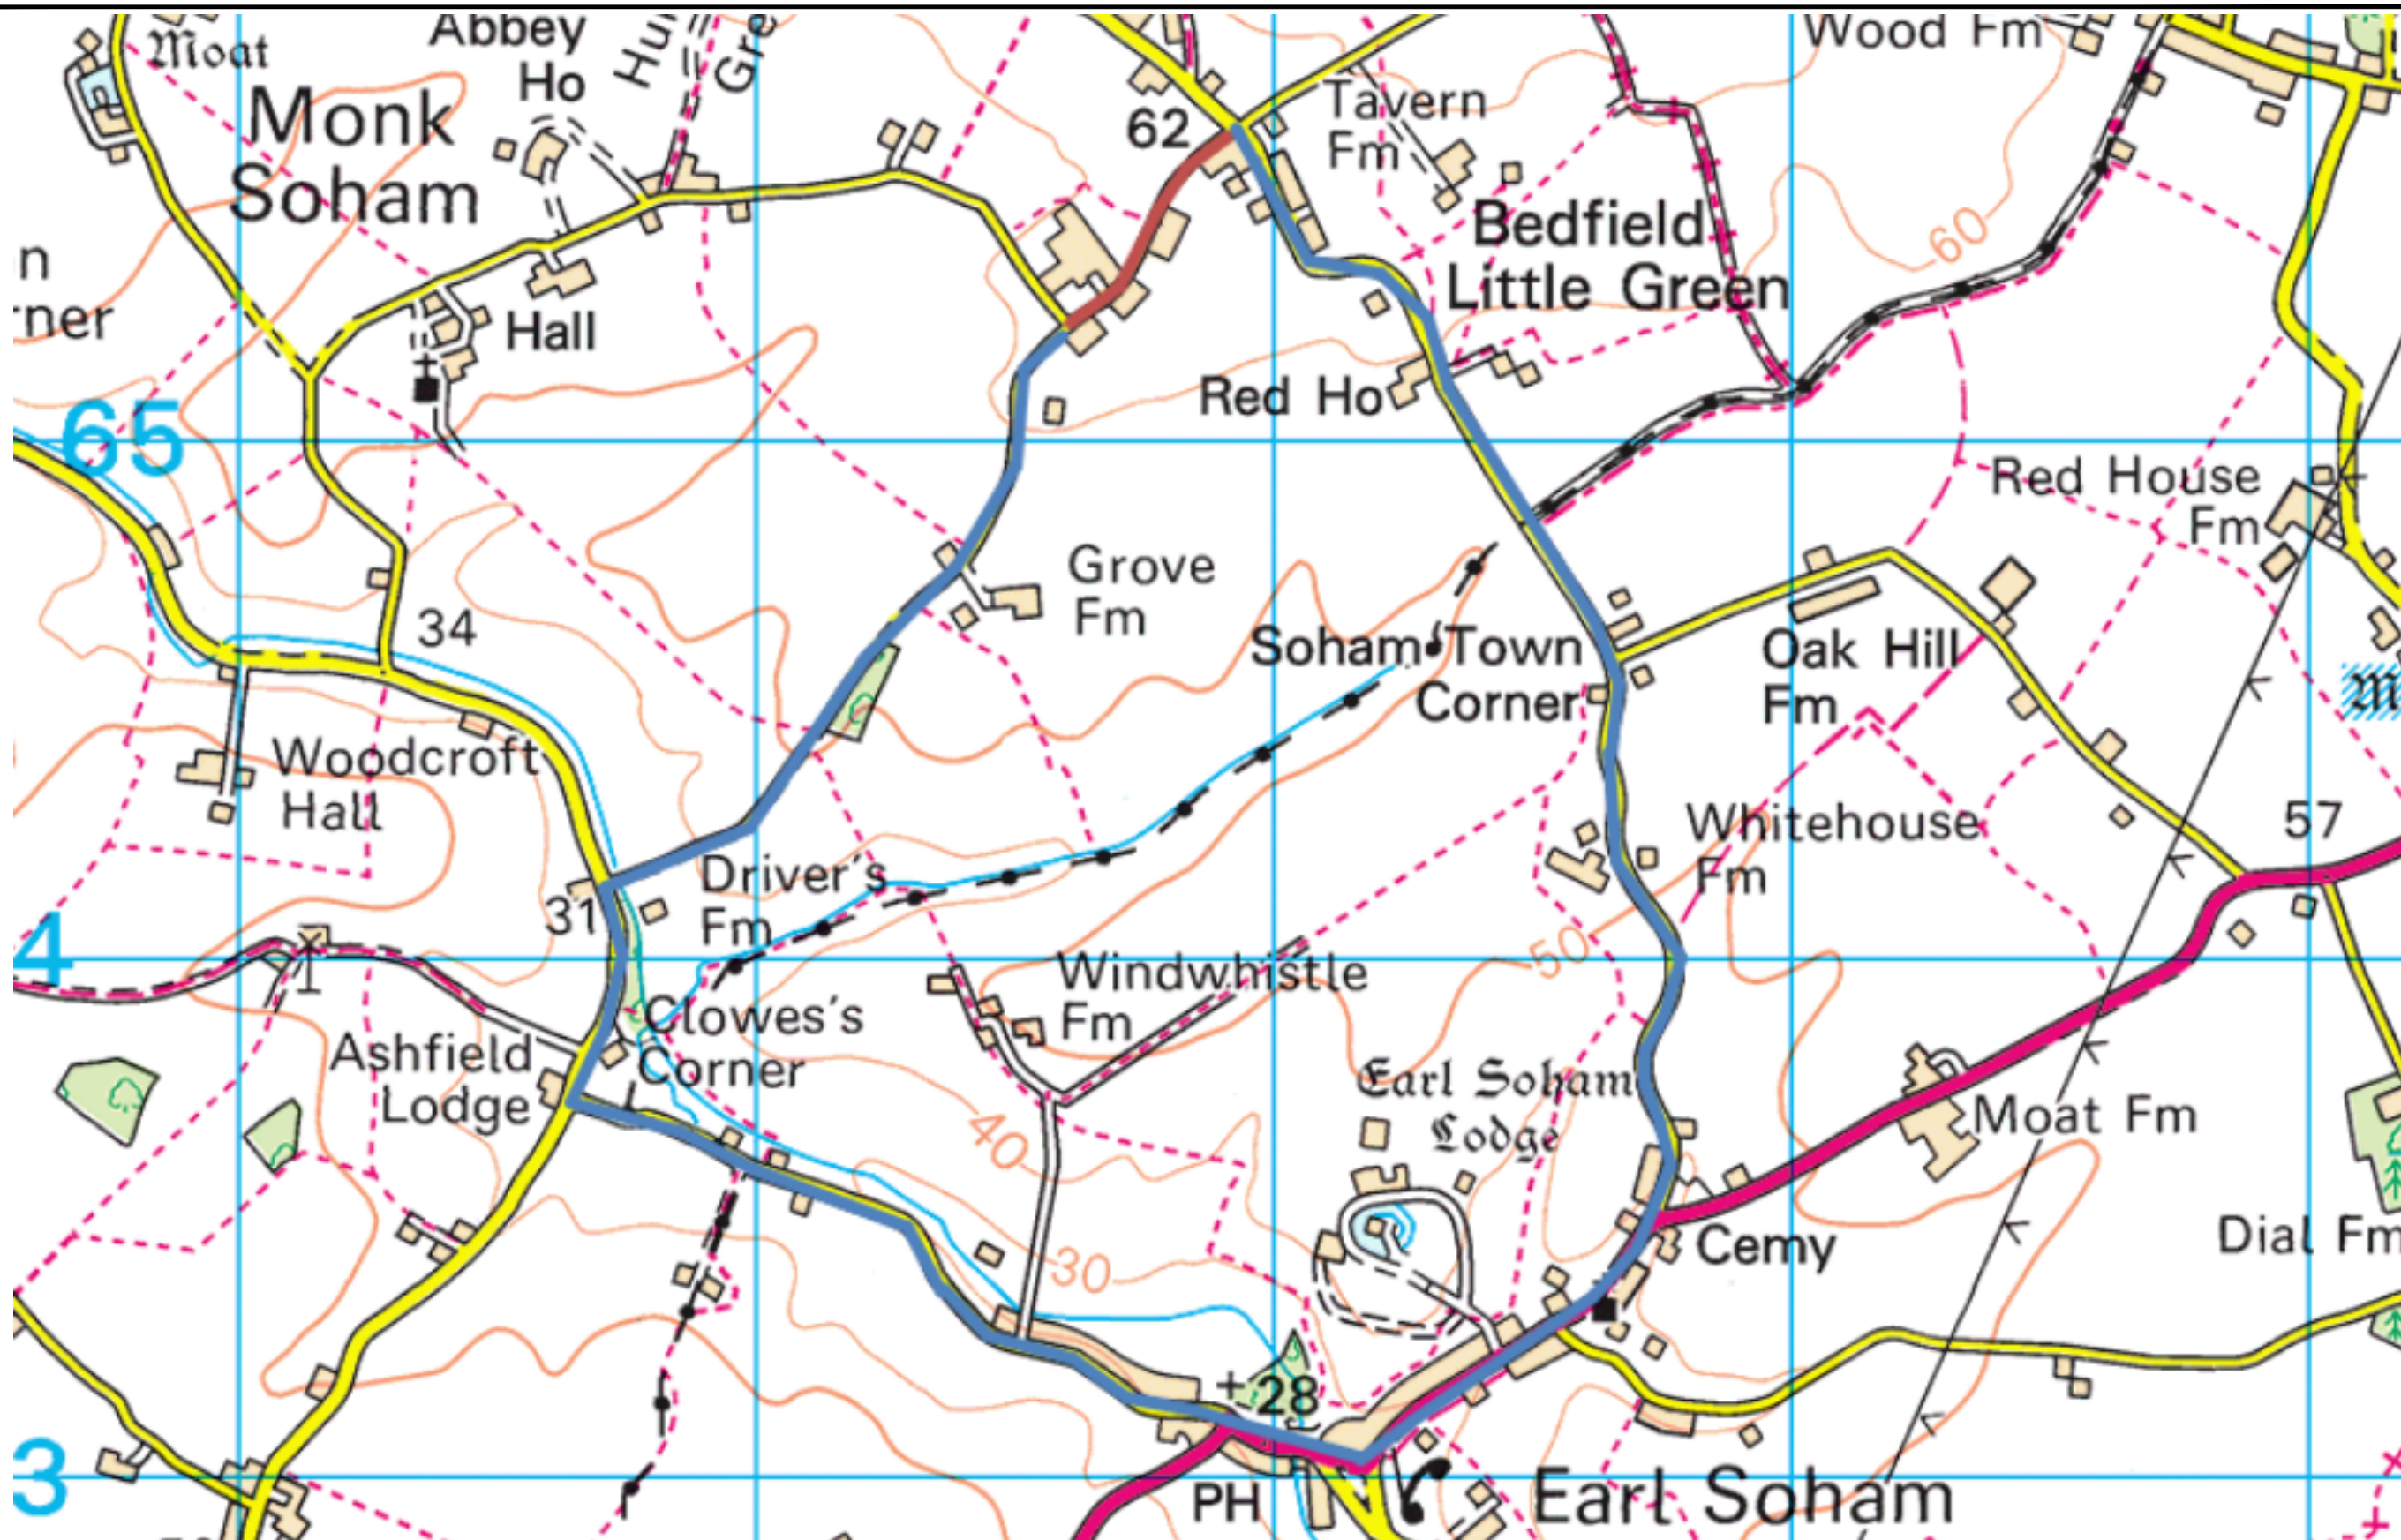

Diversion BLUE Closure RED

Plot date 12/12/2018

Suffolk Highways
your roads, our business

Peter Ingram ~~Mike Thompson~~ & ~~Mark Stevens~~ John Clements
 Phoenix House, 3 Goddard Road, Ipswich, Suffolk IP1 5NP.
 Highways enquires: 0345 606 6171 www.suffolk.gov.uk/highways

CLIENT

THIS MAP IS BASED UPON ORDNANCE SURVEY MATERIAL WITH THE PERMISSION OF ORDNANCE SURVEY ON BEHALF OF THE CONTROLLER OF HER MAJESTY'S STATIONERY OFFICE © CROWN COPYRIGHT. UNAUTHORISED REPRODUCTION INFRINGES CROWN COPYRIGHT AND MAY LEAD TO PROSECUTION OR CIVIL PROCEEDINGS. SUFFOLK COUNTY COUNCIL, LICENCE NO. 100023395, 2019.

REVISION(S)	REV.	DATE	INTL.
grid ref. 622640,265230m to 622930,265600m			
Postcode- IP13 7EJ			
DESCRIPTION	REV.	DATE	INTL.

PROJECT TITLE
 Scheme 7652
 U5621 Monk soham Road
 BEDFIELD
 Surface Dressing Scheme

DRAWING TITLE
 Road closure plan

ORIGINATOR	CHECKER	DESIGNER	REVIEWER
JG	JG		
SCALE(S)	ORIGINAL SIZE A3	DATE	
NTS		8/8/2022	
DRAWING NUMBER	REVISION		
7652-U5621-000-01			