




File Path C:\Users\Joshua.White\Desktop\Drawing4.dwg  
Plot date 12/12/2018

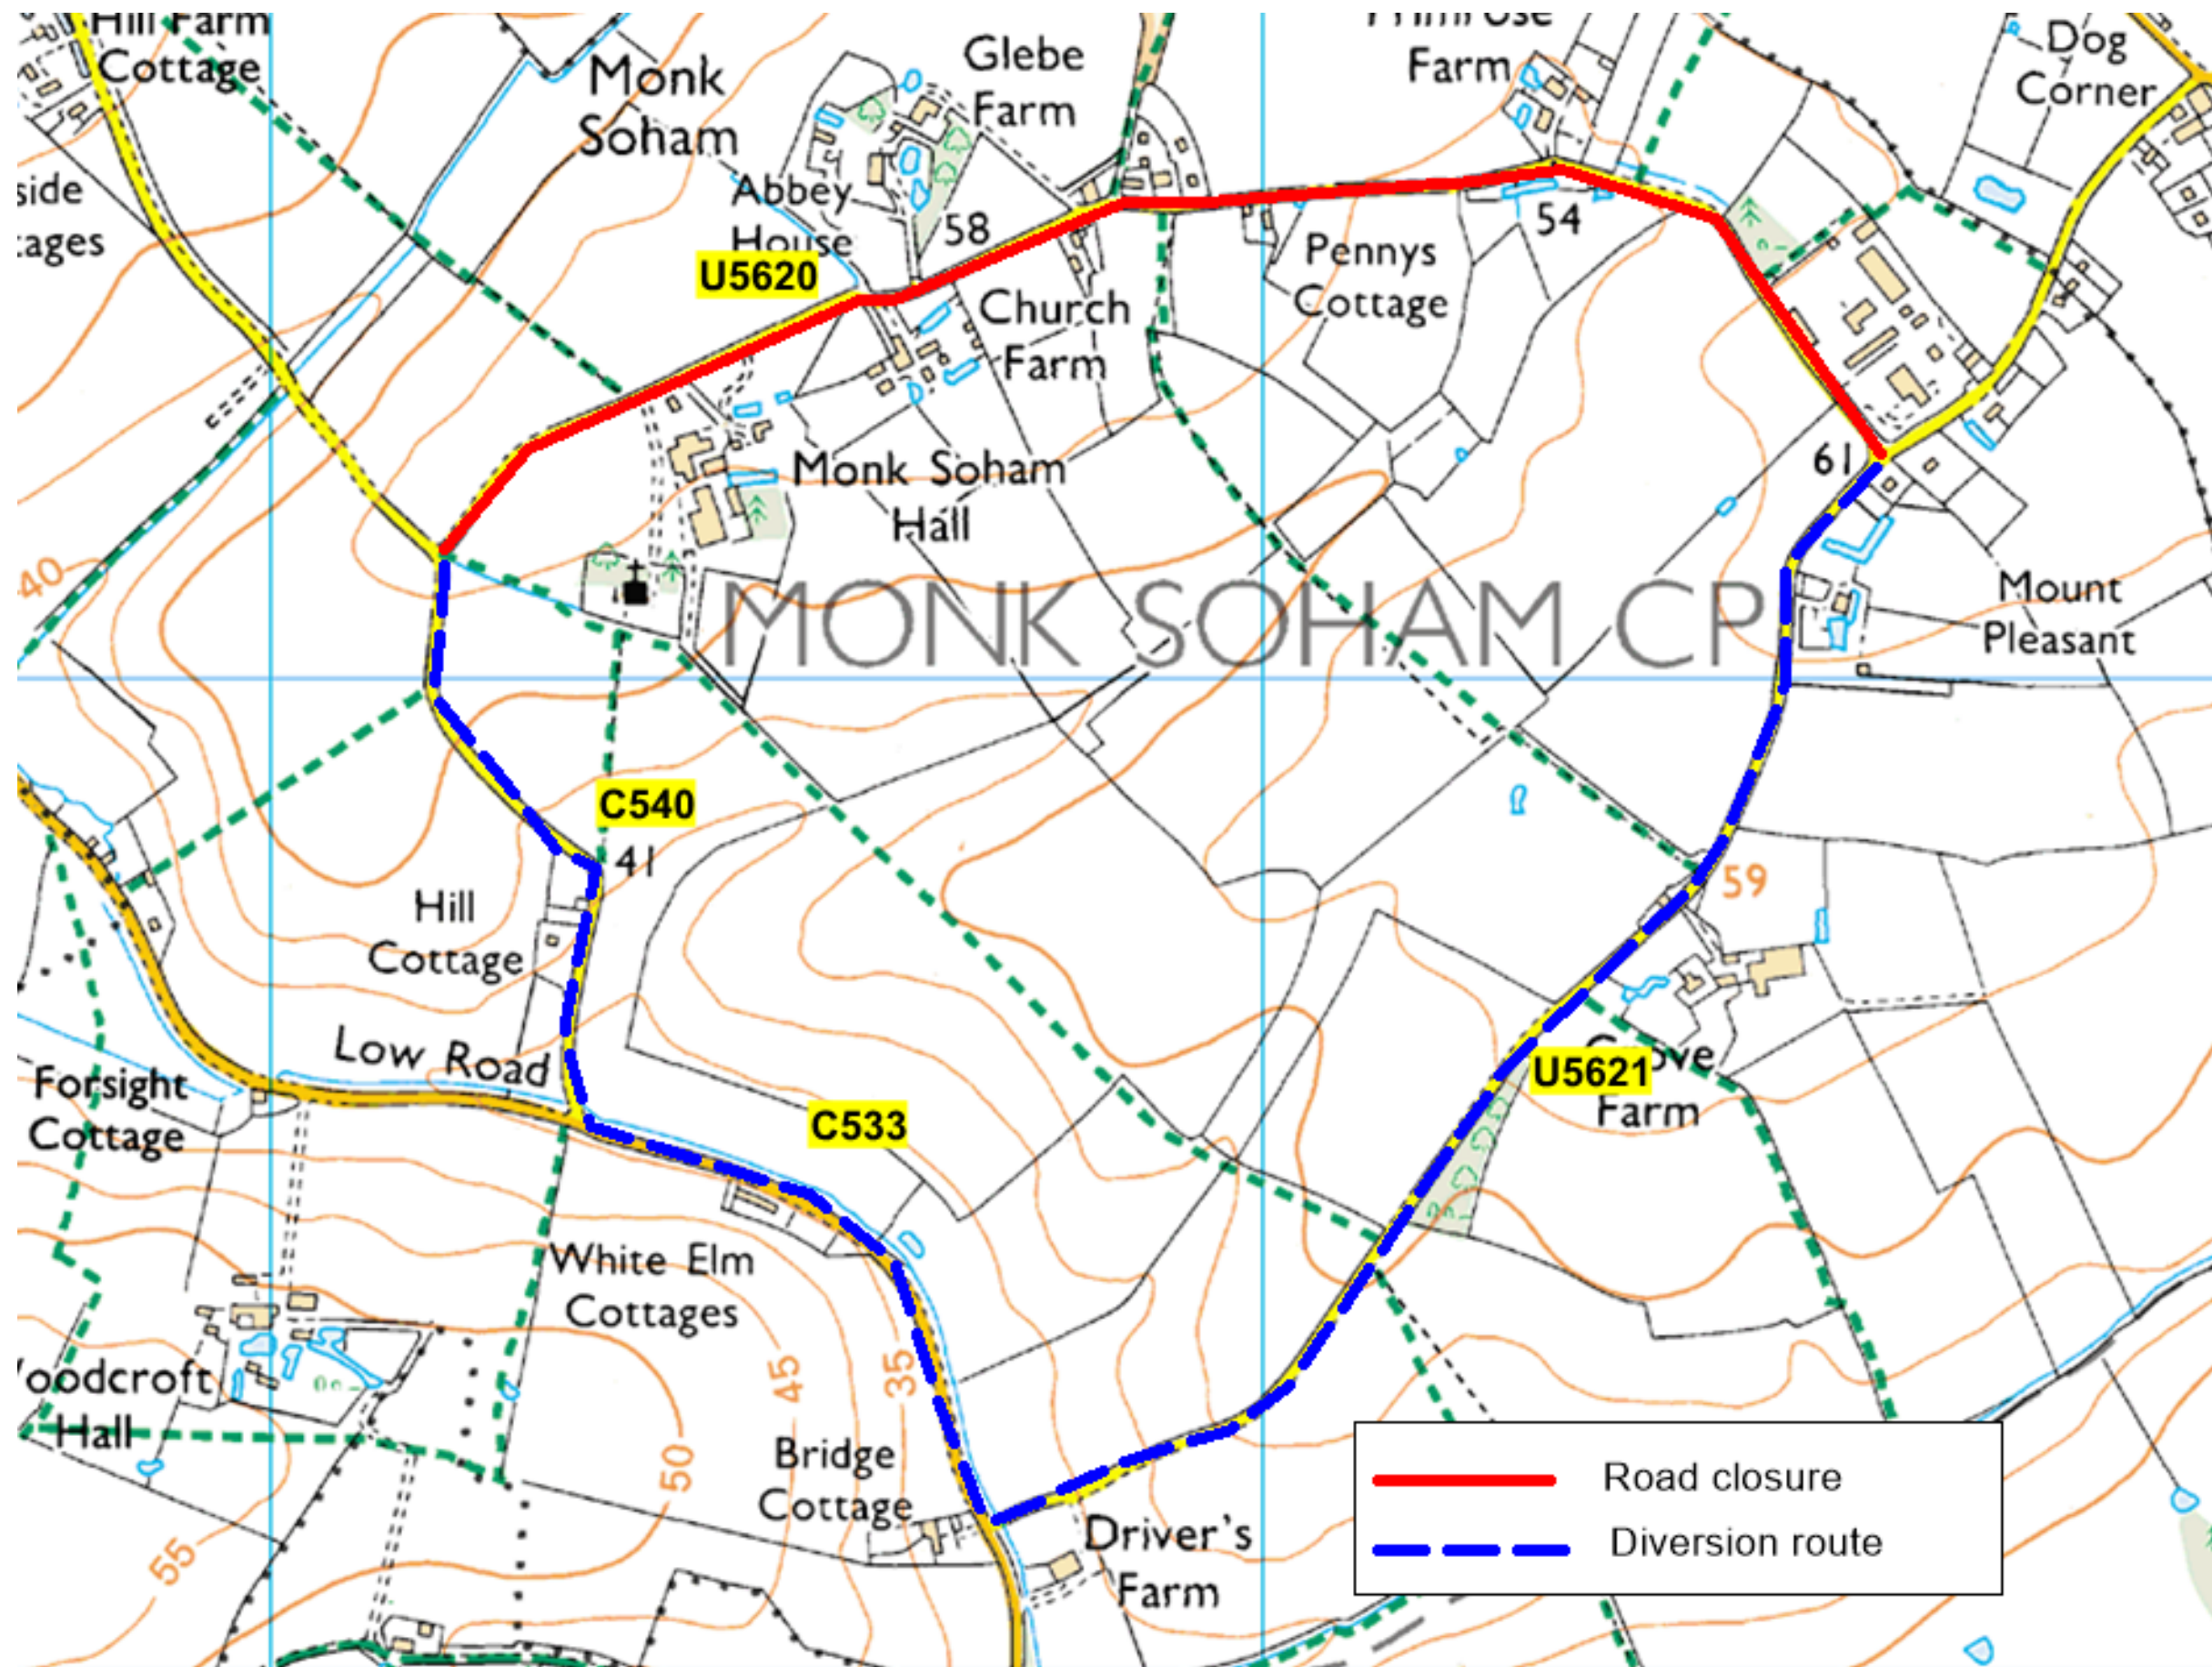

	Road closure
	Diversion route

**Suffolk Highways**  
*your roads, our business*

Peter Ingram ~~Mike Thompson~~ & ~~Mark Stevens~~ John Clements  
Phoenix House, 3 Goddard Road, Ipswich, Suffolk IP1 5NP.  
Highways enquires: 0345 606 6171 www.suffolk.gov.uk/highways

CLIENT

THIS MAP IS BASED UPON ORDNANCE SURVEY MATERIAL WITH THE PERMISSION OF ORDNANCE SURVEY ON BEHALF OF THE CONTROLLER OF HER MAJESTY'S STATIONERY OFFICE © CROWN COPYRIGHT. UNAUTHORISED REPRODUCTION INFRINGES CROWN COPYRIGHT AND MAY LEAD TO PROSECUTION OR CIVIL PROCEEDINGS. SUFFOLK COUNTY COUNCIL, LICENCE NO. 100023395, 2019.

REVISION(S)

grid ref. 621170,265130m to 622620,265240m

Postcode- IP13 7EN

DESCRIPTION	REV.	DATE	INTL.
-------------	------	------	-------

PROJECT TITLE

Scheme 7649  
U5620 School Road  
MONK SOHAM  
Surface Dressing Scheme

DRAWING TITLE

Road closure plan

ORIGINATOR	CHECKER	DESIGNER	REVIEWER
JG	JG	TS	JG
SCALE(S) ORIGINAL SIZE A3		DATE	
NTS		22/08/22	
DRAWING NUMBER			REVISION
7649-U5620-000-01			